



CSAH 32 (Ash Street) at CSAH 21 (Centerville Road) Roundabout Improvement Project in Lino Lakes

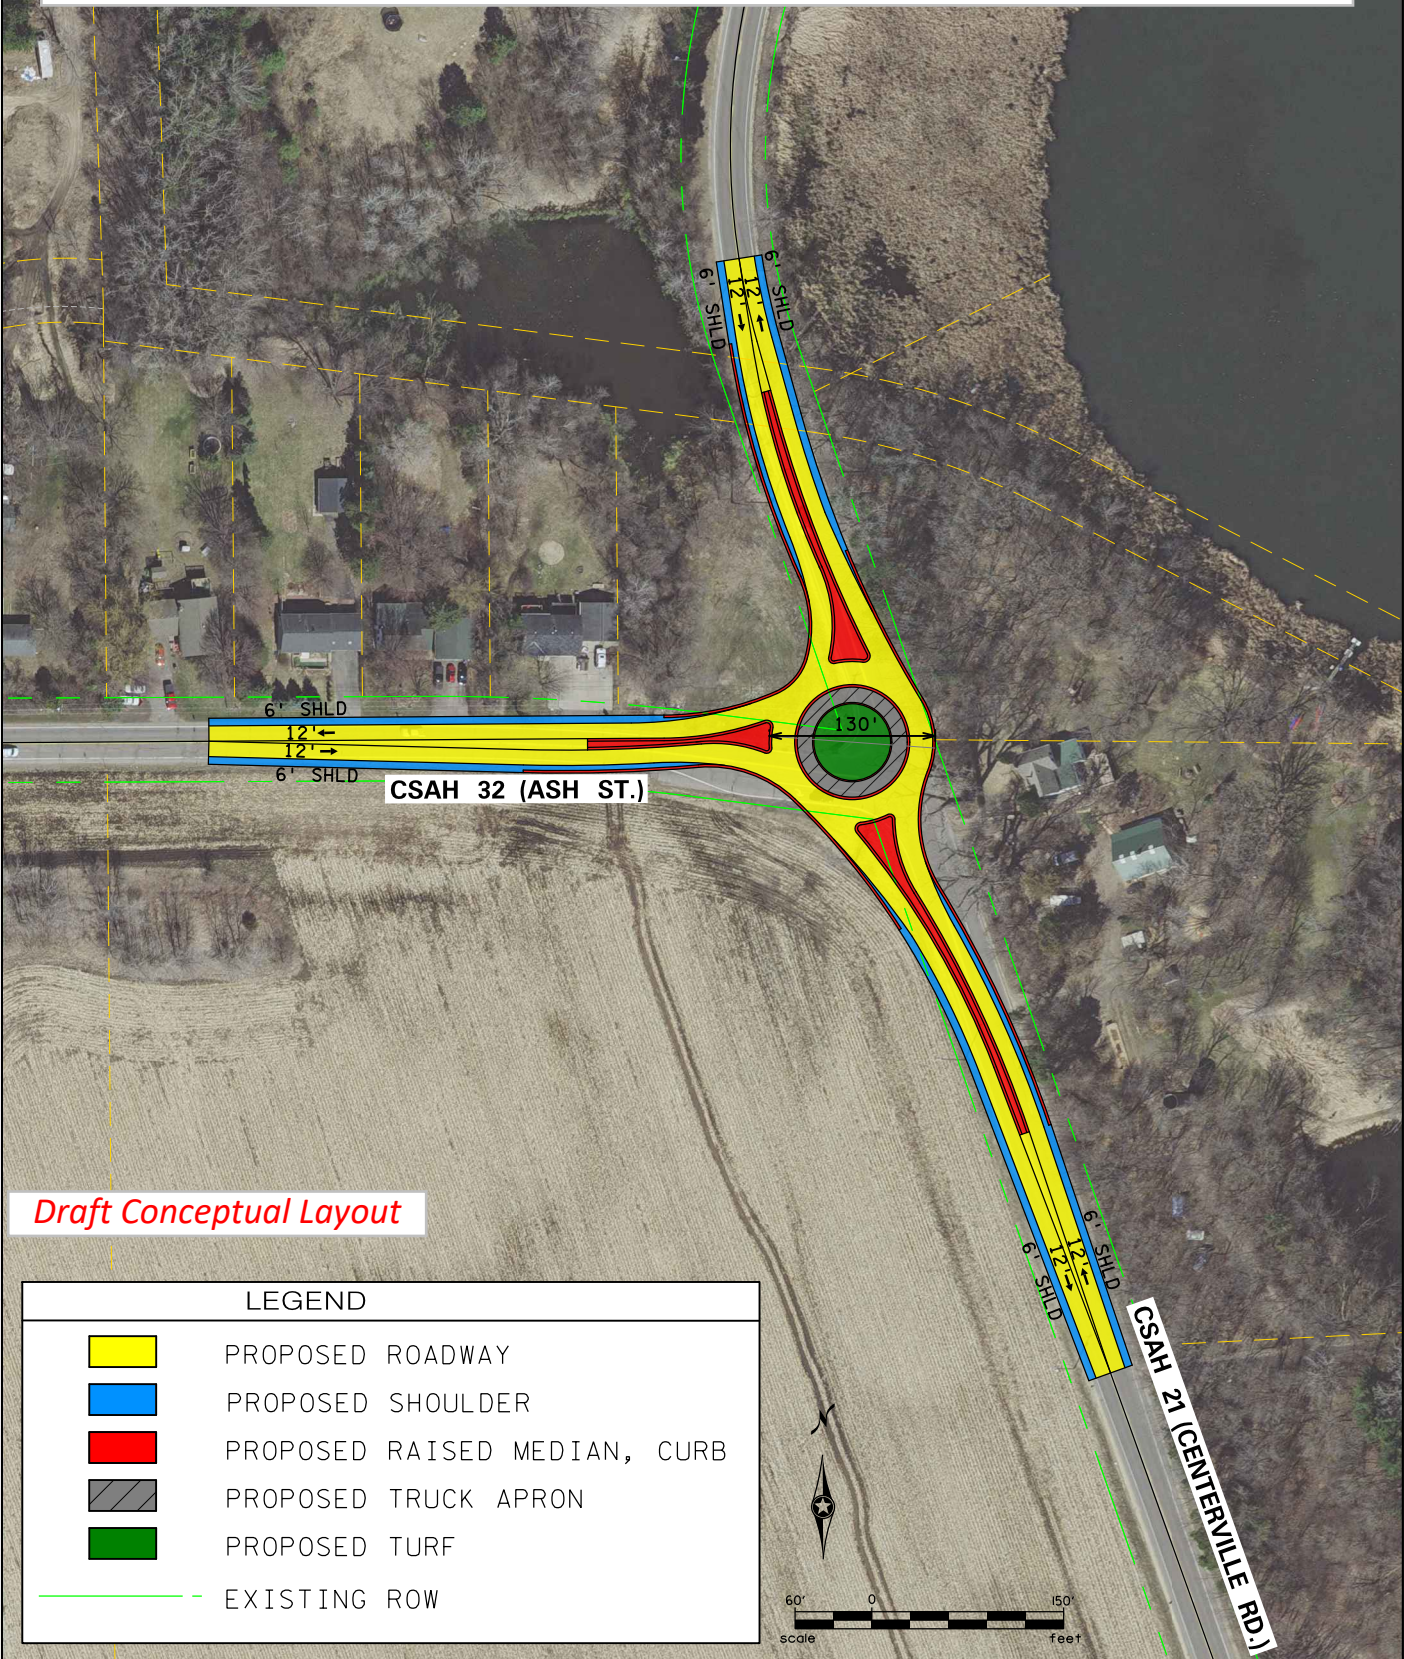

Draft Conceptual Layout

LEGEND	
	PROPOSED ROADWAY
	PROPOSED SHOULDER
	PROPOSED RAISED MEDIAN, CURB
	PROPOSED TRUCK APRON
	PROPOSED TURF
	EXISTING ROW

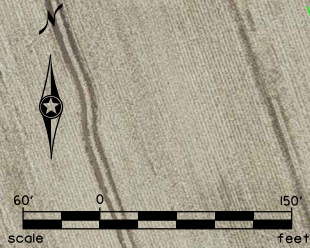

PHONE: (651) 490-2000
3535 VADNAIS CENTER DR.
ST. PAUL, MN 55110

CENTERVILLE RD. / N. ASH ST.

ROUNDBOUT

DRAWING NO. 1